

DHOLERA SPECIAL INVESTMENT REGIONAL DEVELOPMENT AUTHORITY, GANDHINAGAR


DRAFT TOWN PLANNING SCHEME - 1

PLAN:- 3 ORIGINAL PLOT & FINAL PLOT PLAN (OP & FP)

1 PART VILLAGES : (4)
1) AMBLI 2) KADIPUR 3) BHADIYAD 4) GOGLA

PUBLISHED U/S 48 (1) OF THE GTP & UD ACT 1976 AND
U/S 17 OF THE GSIR ACT - 2009

KEY MAP :

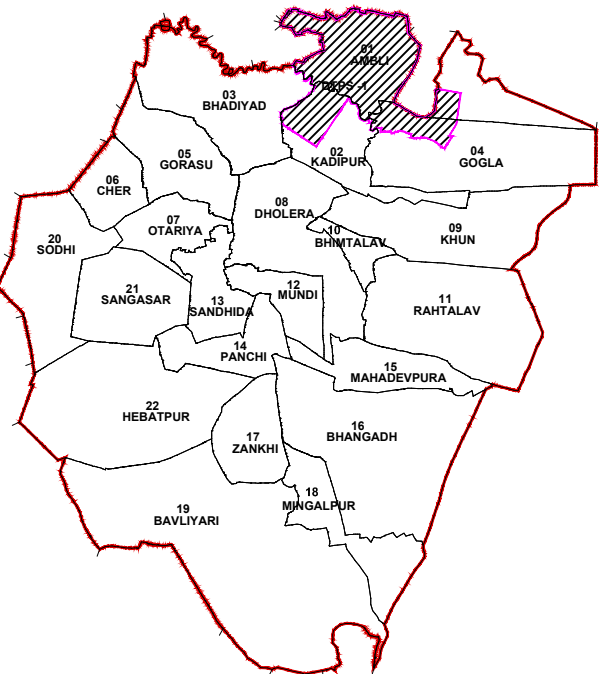

VILLAGES INCLUDED IN DRAFT TPS - 01


SHEET NO.	VILLAGE NAME (PART)	AREA		
		HECTOR	SQ. KM.	PERCENTAGE
1	Ambli	1629.32	16.29	31.69%
2	Ambli	904.77	9.05	17.60%
3	Ambli	485.98	4.86	9.45%
	Kadipur	848.07	8.48	16.50%
4	Bhadiyad	3.41	0.03	0.07%
	Ambli	515.65	5.16	10.03%
	Kadipur	4.98	0.05	0.10%
	Gogla	748.63	7.49	14.56%
	Total	5140.81	51.41	100.00%

LEGEND :

- DSIRDA BOUNDARY
- DTPS BOUNDARY
- VILLAGE BOUNDARY
- CRZ BOUNDARY
- EXISTING STATE HIGHWAY NO. 6
- EXISTING NALIYA ROAD
- RIVER
- GAMTAL
- SURVEY BOUNDARY & NUMBER
- OP BOUNDARY & NUMBER
- FP BOUNDARY & NUMBER
- DISPLACED FP BOUNDARY & NUMBER
- DRAFT INTERNAL TP ROAD
- DRAFT TP ROAD
- DRAFT DP ROAD
- PUBLIC PLOT ALLOTTED TO DSIRDA
- FP OF DSIRDA ALLOTTED WITHIN OP
- GOVERNMENT LAND
- DSIRDA + PRIVATE LAND (F.P.)
- GOVERNMENT + PRIVATE LAND (F.P.)
- FOREST LAND (F.P.)

NOTES :

- # No part of this plan/document may be reproduced without prior permission in writing from DSIRDA.
- # This plan should not be used for measurements.

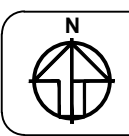

SCALE: Not to scale

DHOLERA SPECIAL INVESTMENT REGIONAL
DEVELOPMENT AUTHORITY, GANDHINAGAR

